


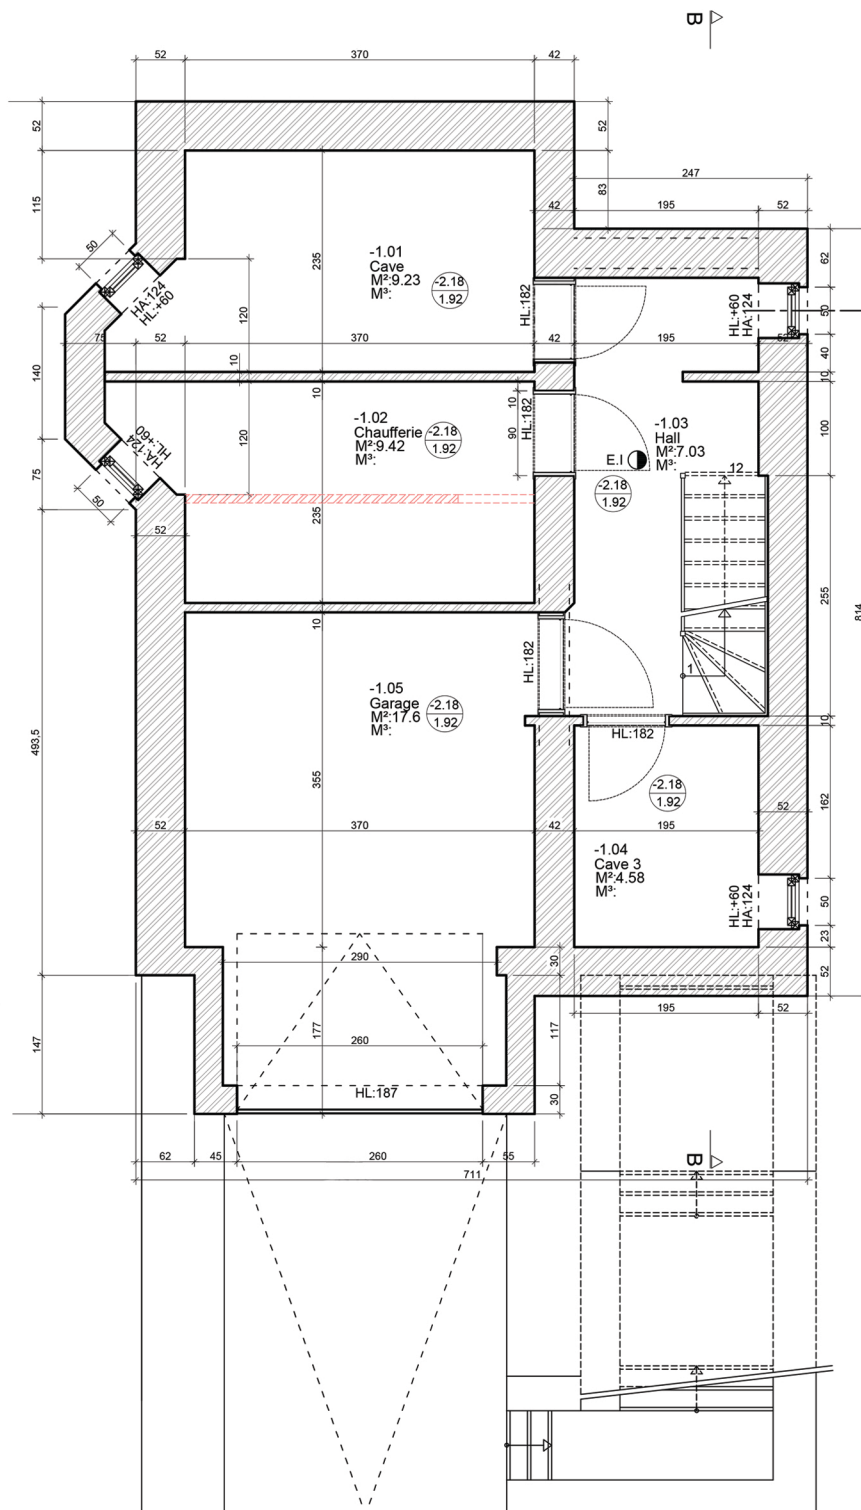

Sous-sol: 1/50e